

REV:	
PREPARED BY:	
CHECKED BY:	
DATE:	
REV:	
PREPARED BY:	
CHECKED BY:	
DATE:	
REV:	1
PREPARED BY:	PES
CHECKED BY:	MJB
DATE:	3/07


SANDIA NATIONAL LABORATORIES
FACILITIES ENGINEERING

DRAWING NO. #
AE3010

SCALE:
1 1/2"=1'-0"

CLAMPING DRAIN RING

ARCH ROOF
DISCIPLINE

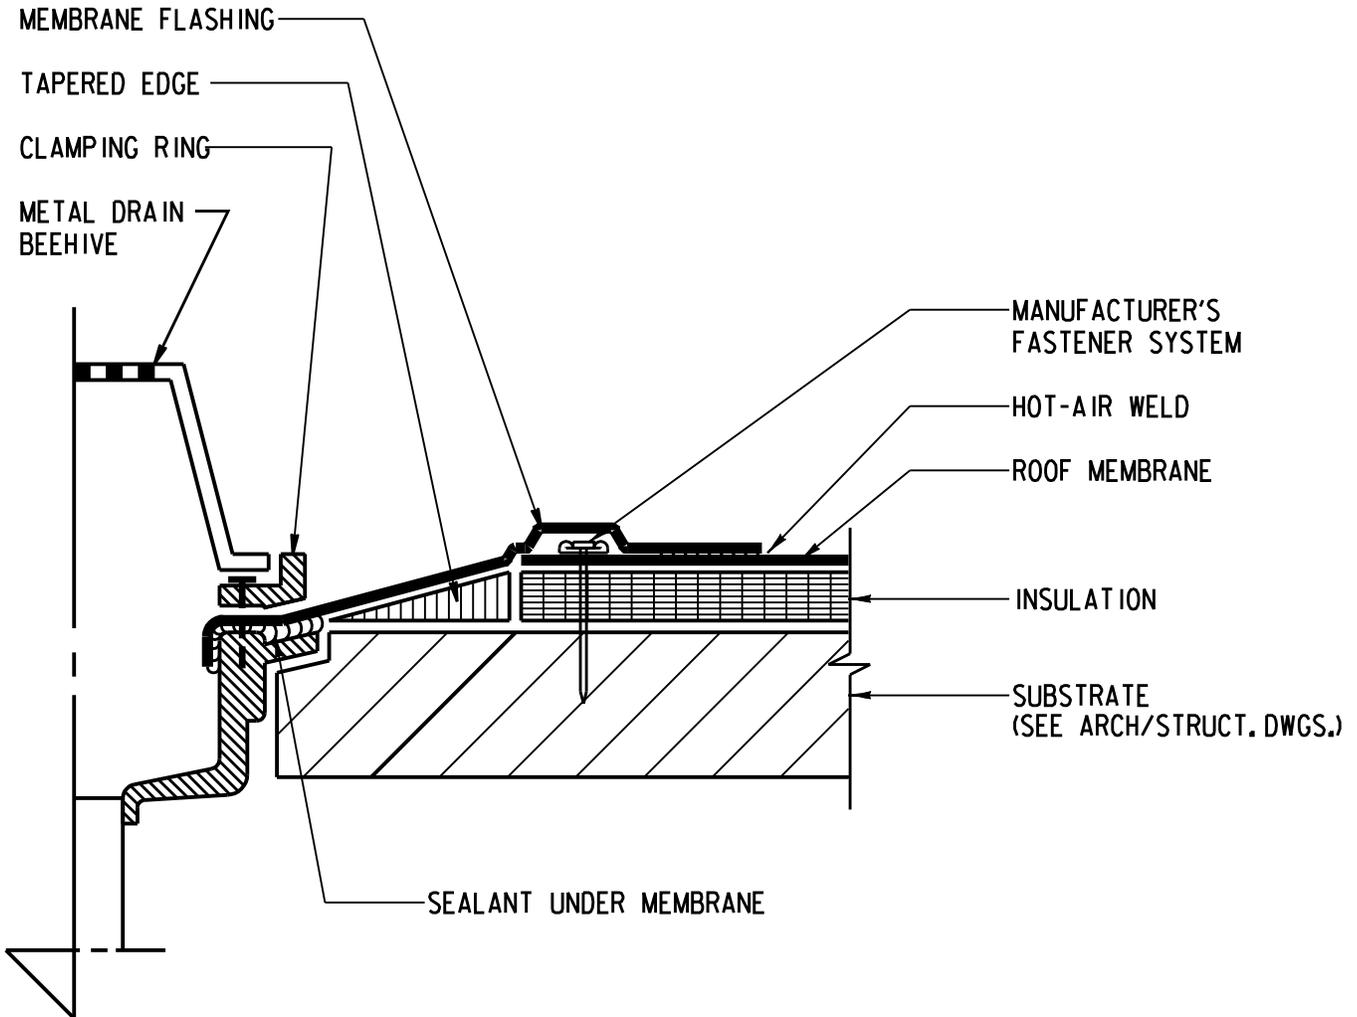

NOTE:

1. SNL RECOMMENDED DETAIL. UTILIZE ROOF MANUFACTURER'S RECOMMENDED DETAILS WHENEVER POSSIBLE.