

REV:	
PREPARED BY:	
CHECKED BY:	
DATE:	
REV:	
PREPARED BY:	
CHECKED BY:	
DATE:	
REV:	1
PREPARED BY:	PES
CHECKED BY:	MJB
DATE:	3/07


SANDIA NATIONAL LABORATORIES  
FACILITIES ENGINEERING

DRAWING NO.:  
**AE3012**

SCALE:  
1 1/2"=1'-0"

PRE-FABRICATED CURB

ARCH ROOF  
DISCIPLINE

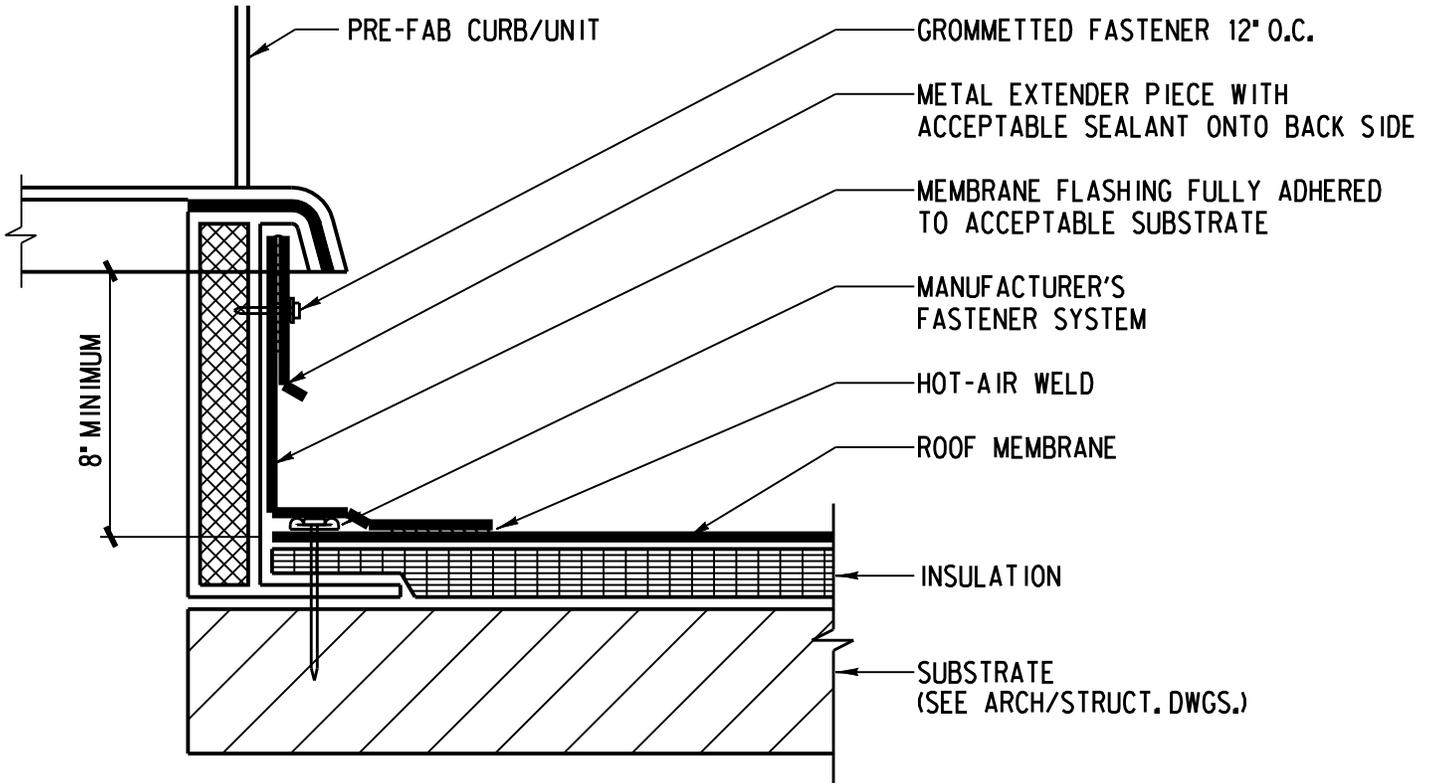

Property of Sandia National Laboratories Facilities Management and Operation Center (FMOC).  
 No duplication or alteration allowed without the expressed permission and authorization of FMOC.