


REV:	
PREPARED BY:	
CHECKED BY:	
DATE:	
REV:	
PREPARED BY:	
CHECKED BY:	
DATE:	
REV:	0
PREPARED BY:	PES
CHECKED BY:	MJB
DATE:	3/07

SANDIA NATIONAL LABORATORIES
FACILITIES ENGINEERING

DRAWING NO.:	AE3023
SCALE:	1 1/2"=1'-0"
ARCH ROOF STD.	DISCIPLINE

SCUPPER THROUGH PARAPET

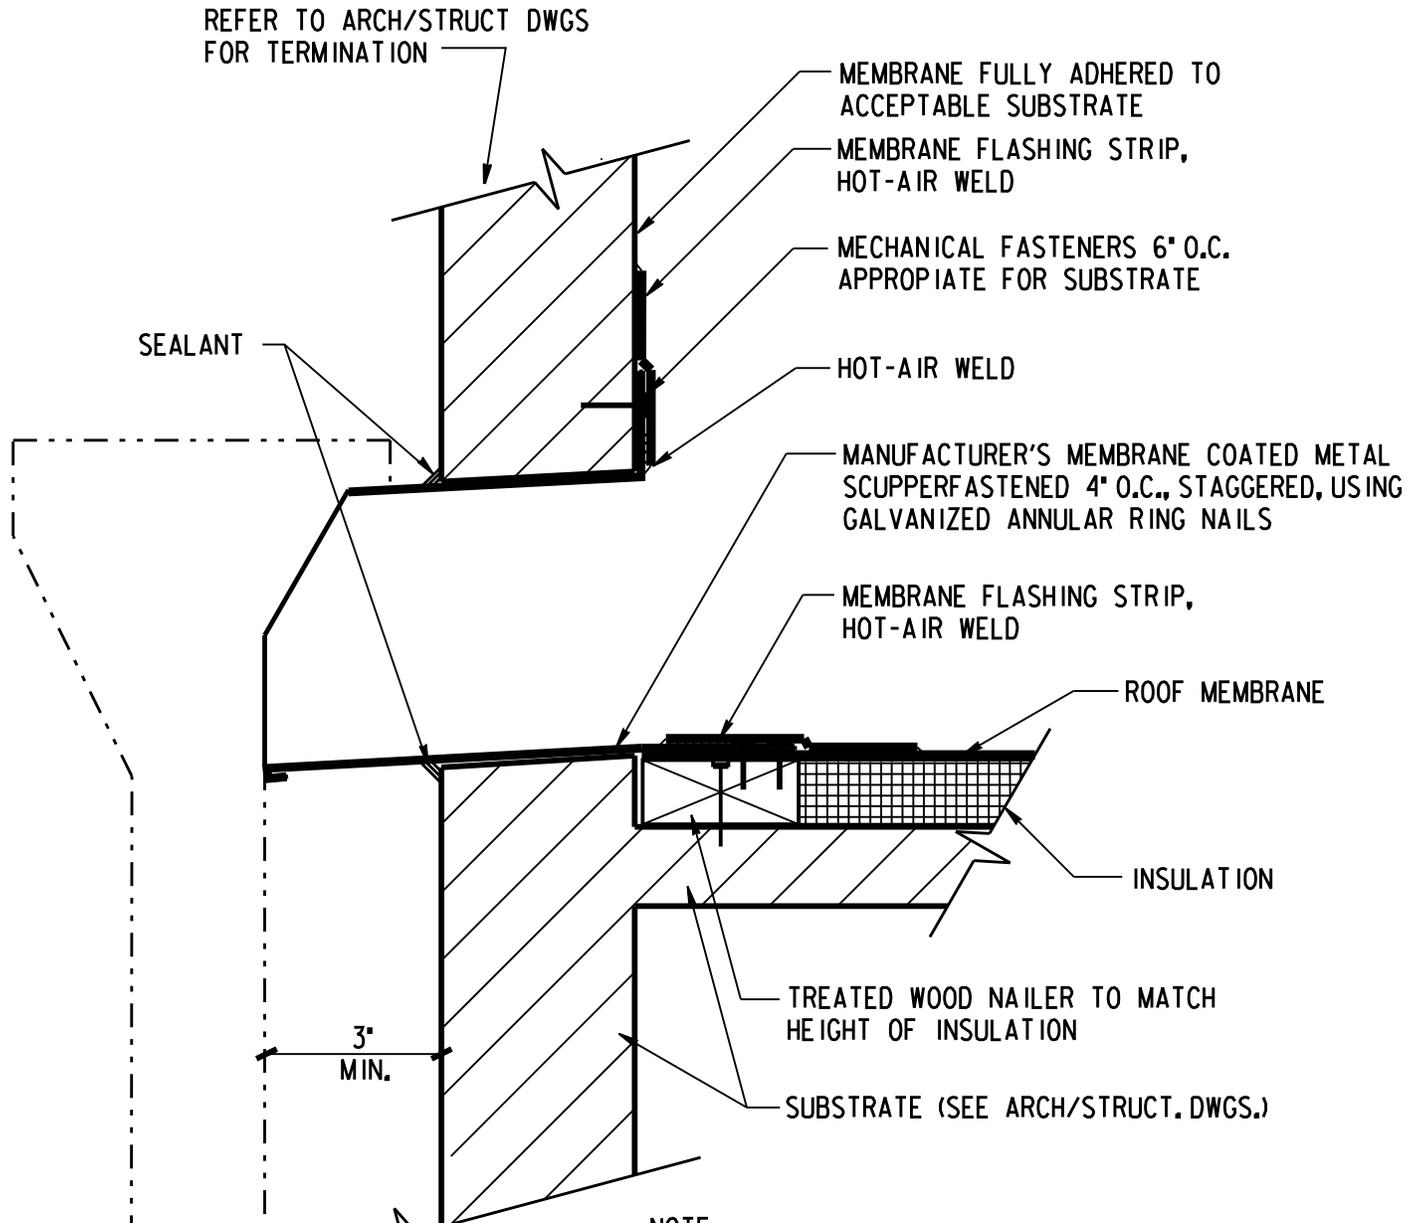

NOTE:

1. NAILER SHALL BE SECURELY ANCHORED TO THE DECK TO RESIST A FORCE OF 300 POUNDS PER LINEAL FOOT IN ANY DIRECTION.
2. PROVIDE PRE-CAST CONCRETE SPLASH BLOCK BELOW ALL SCUPPERS (TYP.).

Property of Sandia National Laboratories Facilities Management and Operation Center (FMOC). No duplication or alteration allowed without the expressed permission and authorization of FMOC.