

REV:	
PREPARED BY:	
CHECKED BY:	
DATE:	
REV:	
PREPARED BY:	
CHECKED BY:	
DATE:	
REV:	1
PREPARED BY:	PES
CHECKED BY:	MJB
DATE:	3/07


SANDIA NATIONAL LABORATORIES  
FACILITIES ENGINEERING

DRAWING NO. #  
**AE3028**

SCALE:  
1 1/2"=1'-0"

**TIE-IN TO EXISTING SINGLE PLY**

ARCH ROOF STD.  
DISCIPLINE

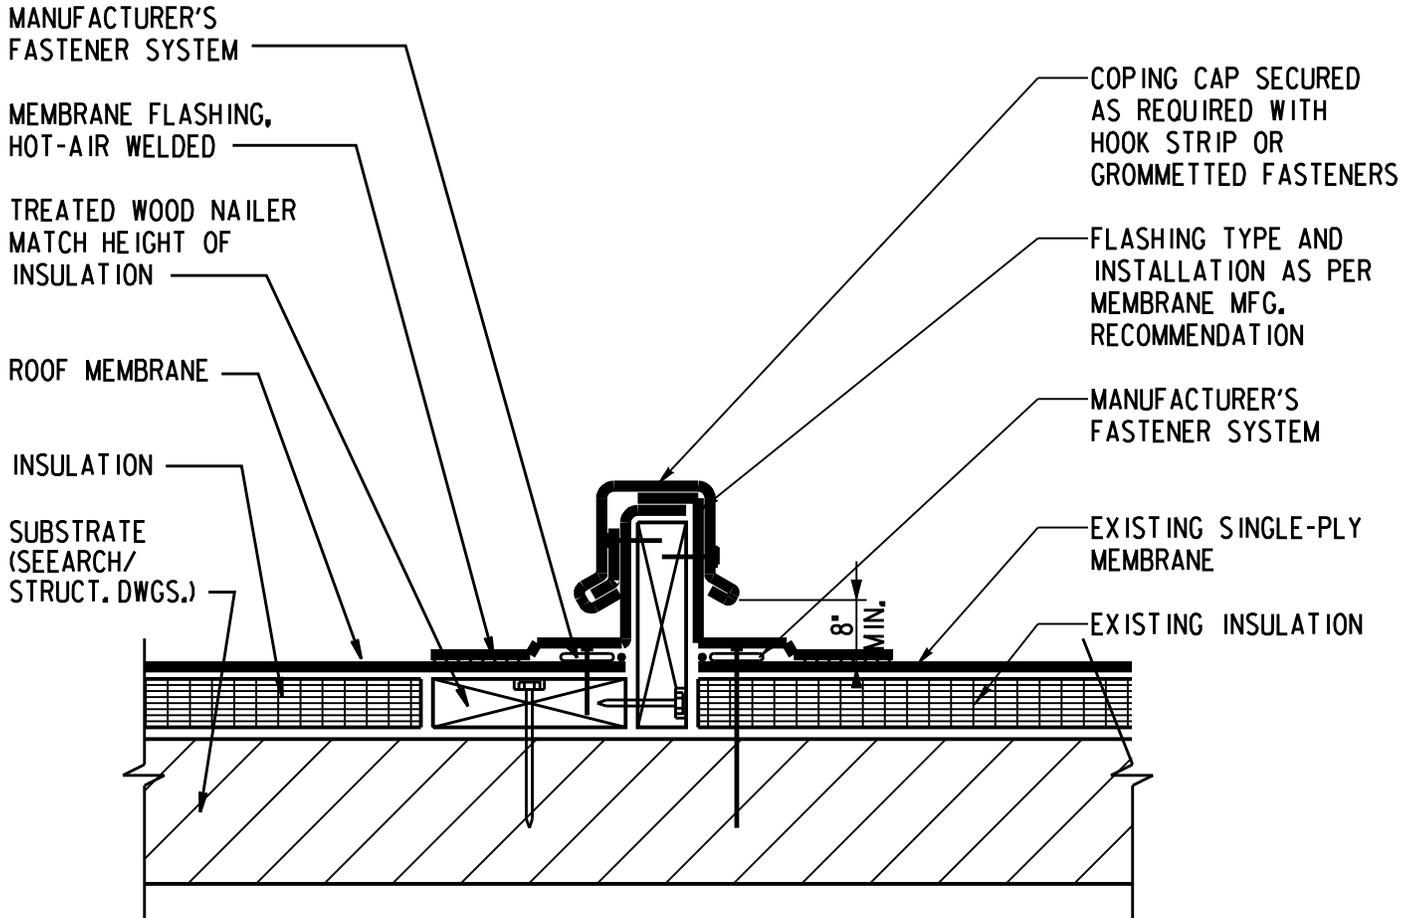

**NOTES:**

1. NAILERS SHALL BE SECURELY ANCHORED TO THE DECK TO RESIST A FORCE OF 300 POUNDS PER LINEAL FOOT IN ANY DIRECTION.
2. FOLLOW EXISTING SINGLE-PLY MFG. RECOMMENDATIONS FOR TIE-IN AND CLEANING MEMBRANE.
3. CLEAN EXISTING SINGLE-PLY MEMBRANE PRIOR TO HOT-AIR WELDING.