

REV:	
PREPARED BY:	
CHECKED BY:	
DATE:	
REV:	
PREPARED BY:	
CHECKED BY:	
DATE:	
REV:	1
PREPARED BY:	PES
CHECKED BY:	STK
DATE:	3/07


SANDIA NATIONAL LABORATORIES
FACILITIES ENGINEERING

DRAWING NO.:
AE3030

SCALE:
NONE

**WOOD FRAMED CURB FOR ROOFTOP
MECH. UNITS - FOR BUILT UP ROOFS**

ARCHITECTURAL
DISCIPLINE

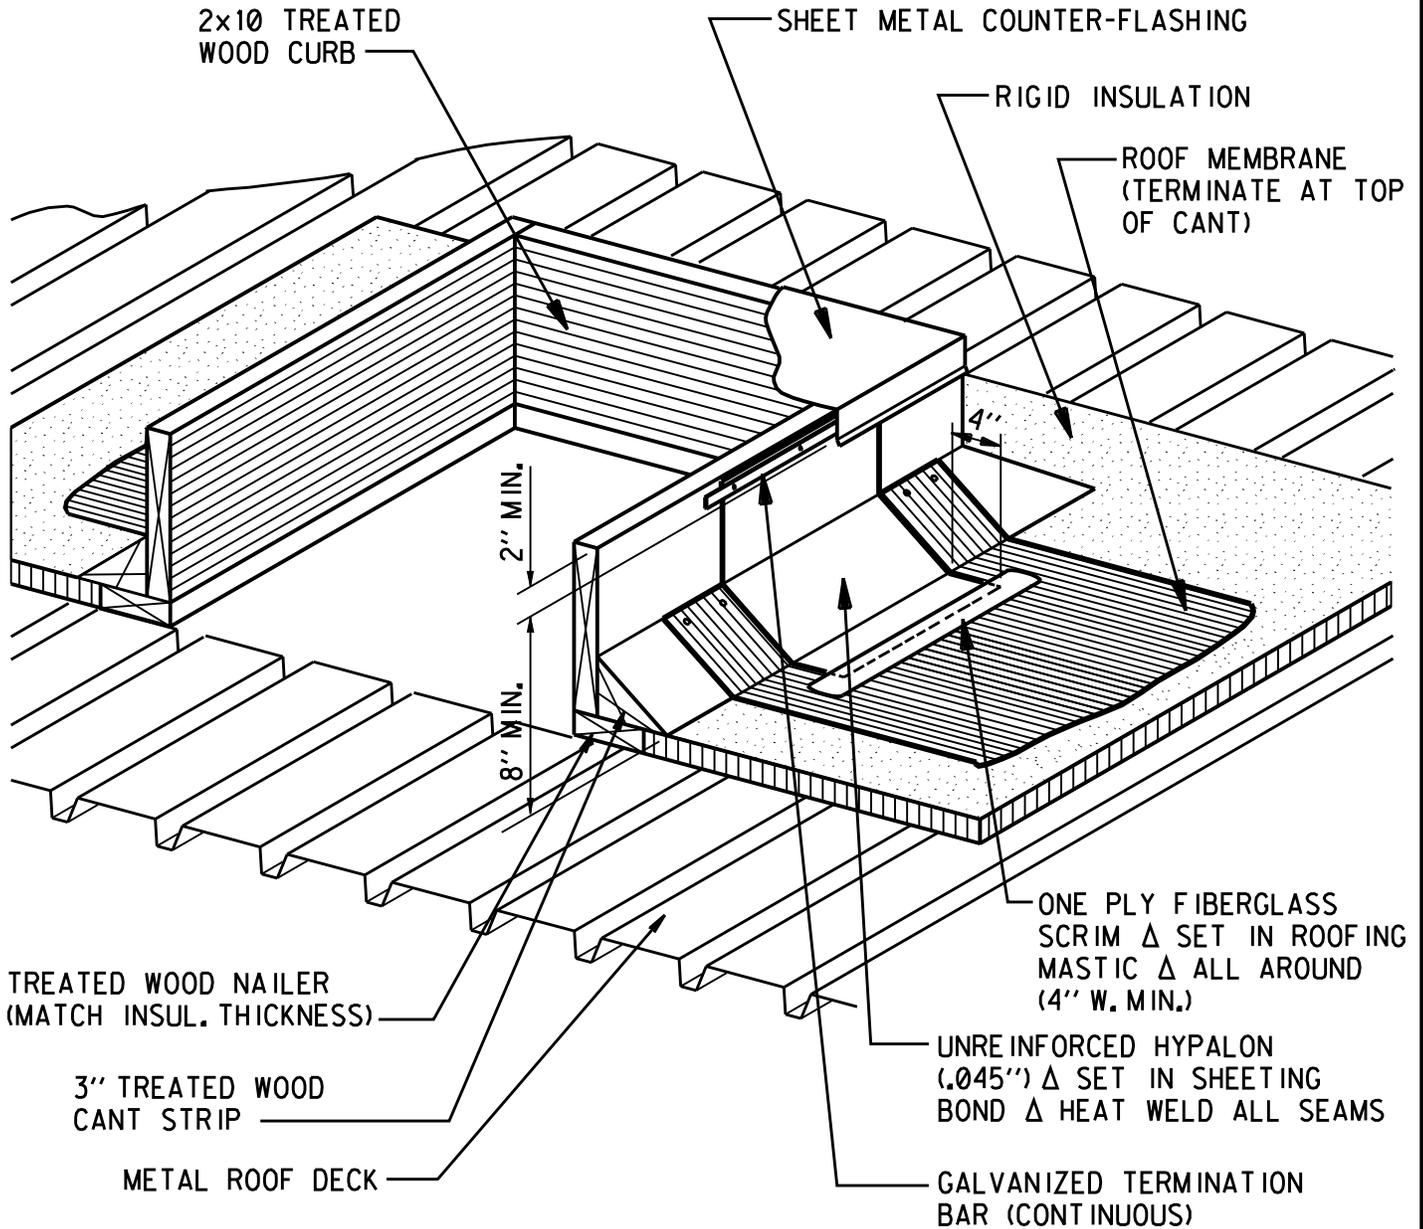

NOTES:

1. FOR EXISTING ROOFS, SCRAPE BACK ALL LOOSE ROOFING GRAVEL AND CLEAN OFF ALL DUST ON MEMBRANE WHERE NEW FLASHING WILL BE INSTALLED.
2. ROOFING MASTIC MUST BE COMPATIBLE WITH EITHER COAL TAR OR ASPHALT AS APPLICABLE.