

REV:	
PREPARED BY:	
CHECKED BY:	
DATE:	
REV:	
PREPARED BY:	
CHECKED BY:	
DATE:	
REV:	1
PREPARED BY:	PES
CHECKED BY:	MJB
DATE:	3/07


SANDIA NATIONAL LABORATORIES  
FACILITIES ENGINEERING

DRAWING NO. #  
**AE3033**

SCALE:  
3"=1'-0"

**GUY WIRE STAND EXTENSION**

ARCH ROOF STD  
DISCIPLINE

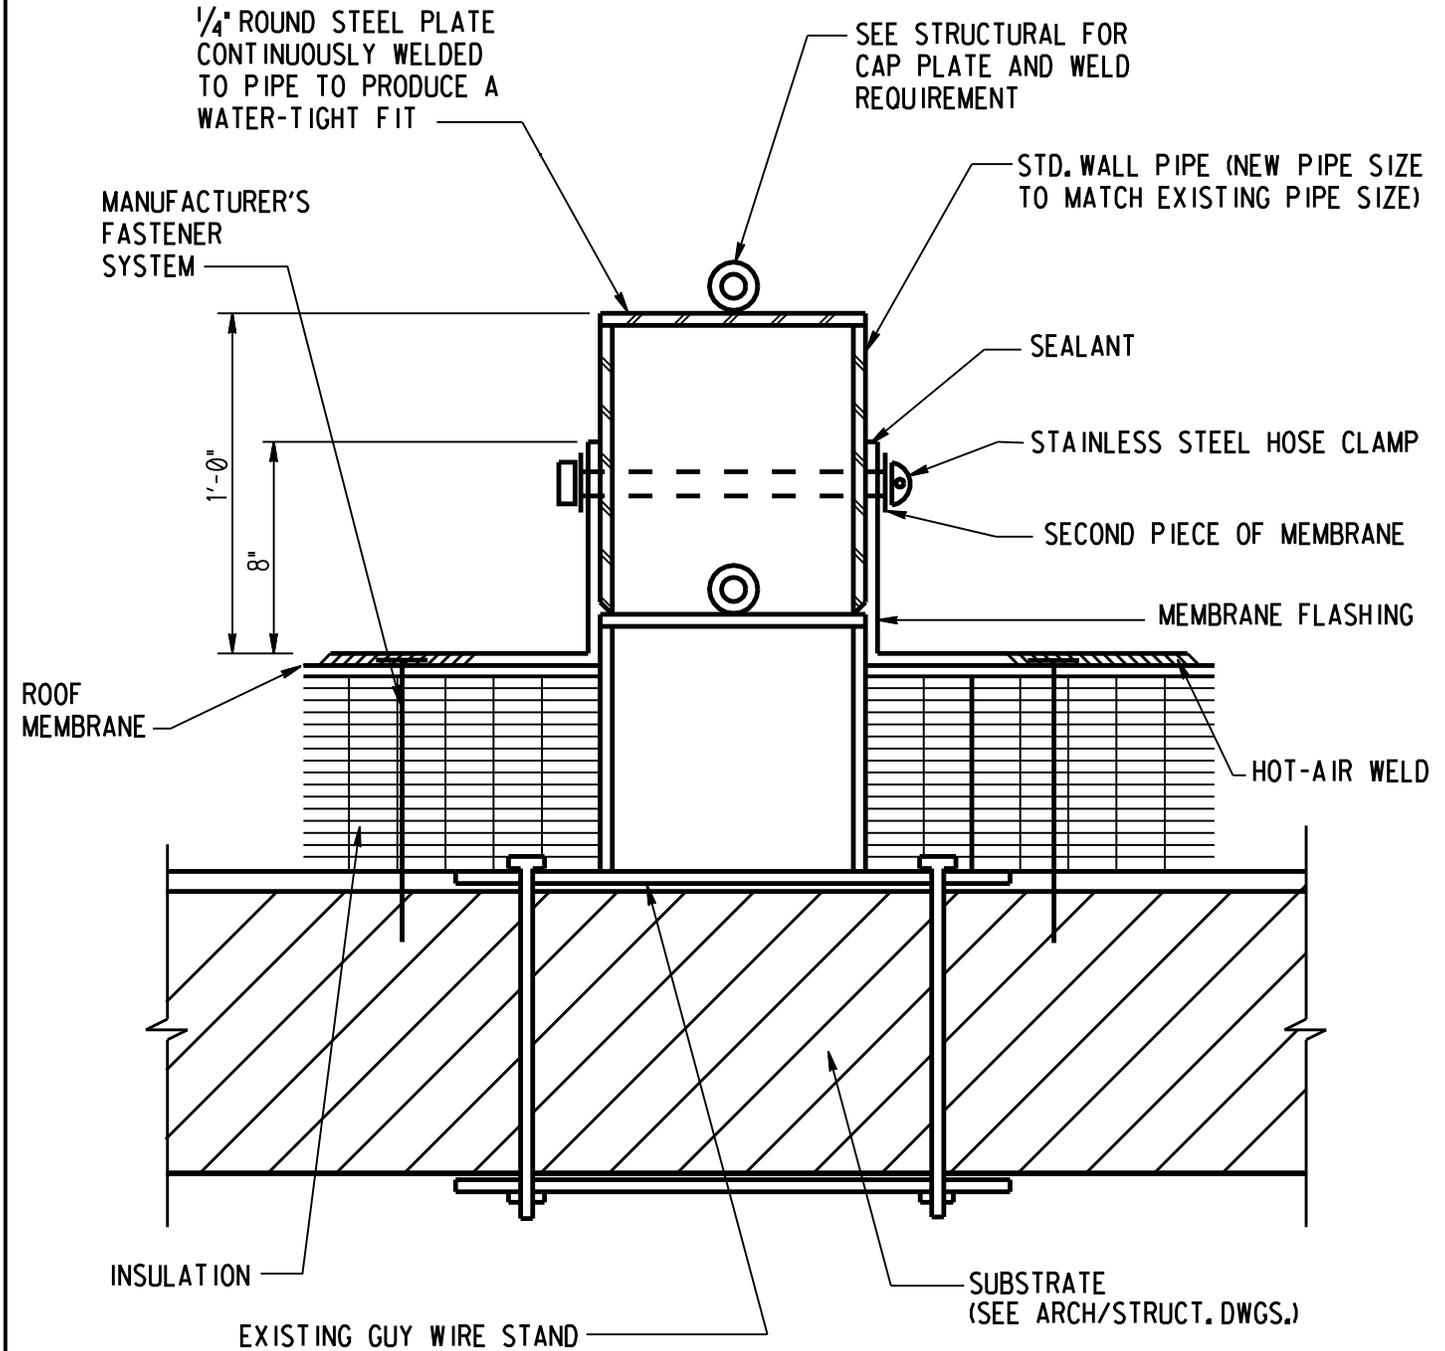

Property of Sandia National Laboratories Facilities Management and Operation Center (FMOC). No duplication or alteration allowed without the expressed permission and authorization of FMOC.