



PREPARED BY:		SANDIA NATIONAL LABORATORIES FACILITIES ENGINEERING	DETAIL NO.:
CHECKED BY:			85043
DATE:	REV:	TYPE "A" & "B" SAFETY RING BOLT INSTALLATION	SCALE:
6-15-01	A		ARCHITECTURAL STDROF.DGN

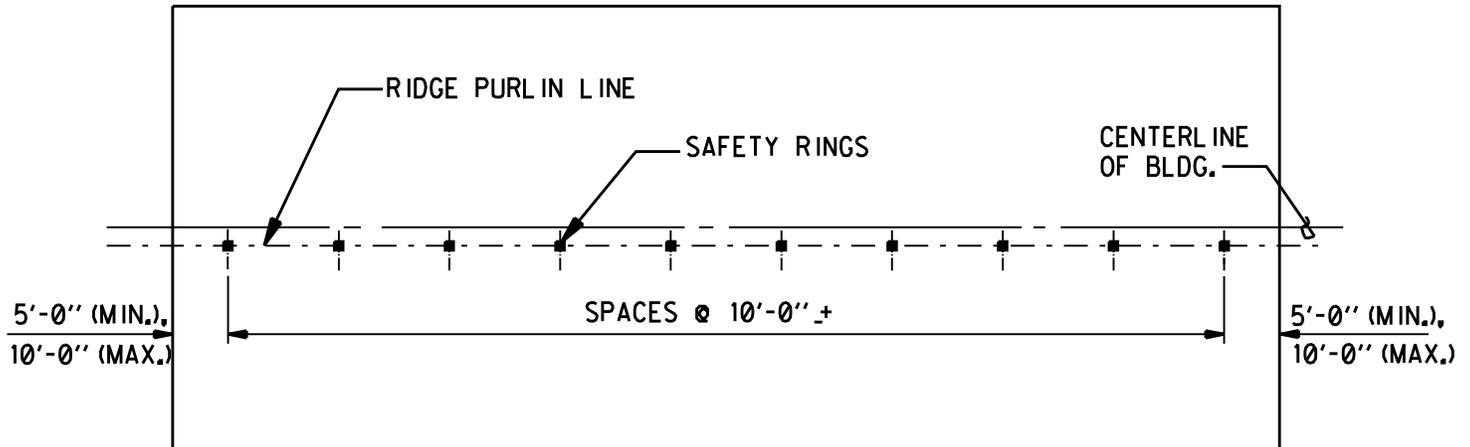

ROOF PLAN
TYPICAL METAL BUILDING

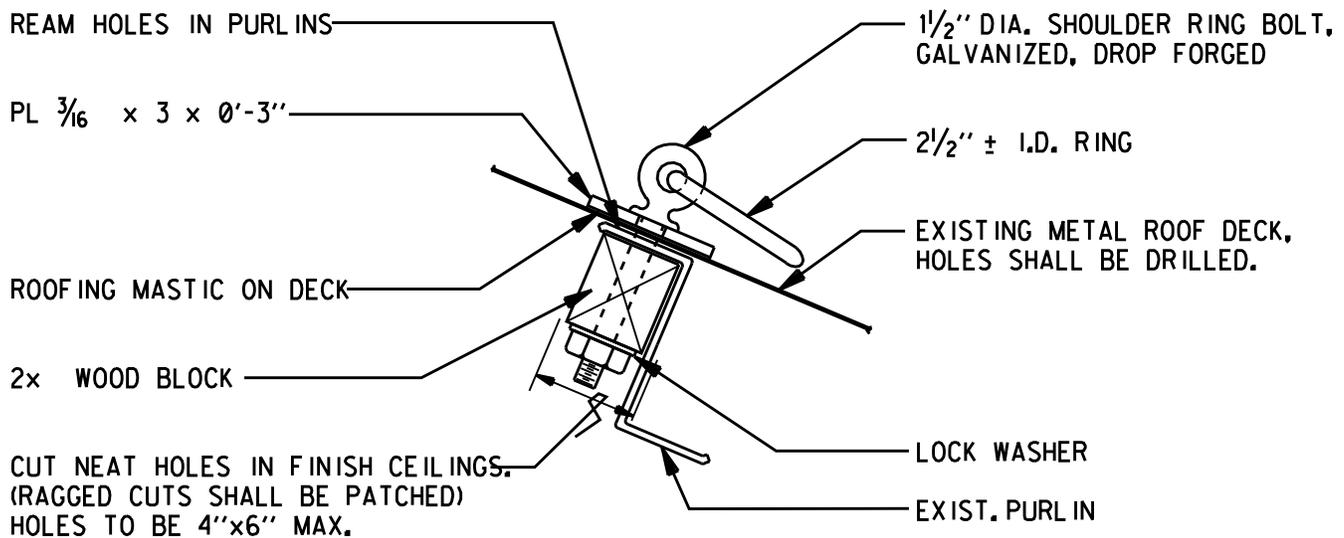

SAFETY RING DETAIL - TYPE "A"

NOTE:

TYPE "B" SAFETY RING SAME AS TYPE "A" EXCEPT PROVIDE CORRUGATED RUBBER FILLER UNDER 3"x 3" PLATE.