


REV:	
PREPARED BY:	
CHECKED BY:	
DATE:	
REV:	
PREPARED BY:	
CHECKED BY:	
DATE:	
REV:	1
PREPARED BY:	PES
CHECKED BY:	MJB
DATE:	3/07

SANDIA NATIONAL LABORATORIES  
FACILITIES ENGINEERING

DRAWING NO.:	<b>AE5015</b>
SCALE:	3"=1'-0"
ARCH ROOF STD.	DISCIPLINE

LIGHTNING ROD CABLE ROOF MOUNTING

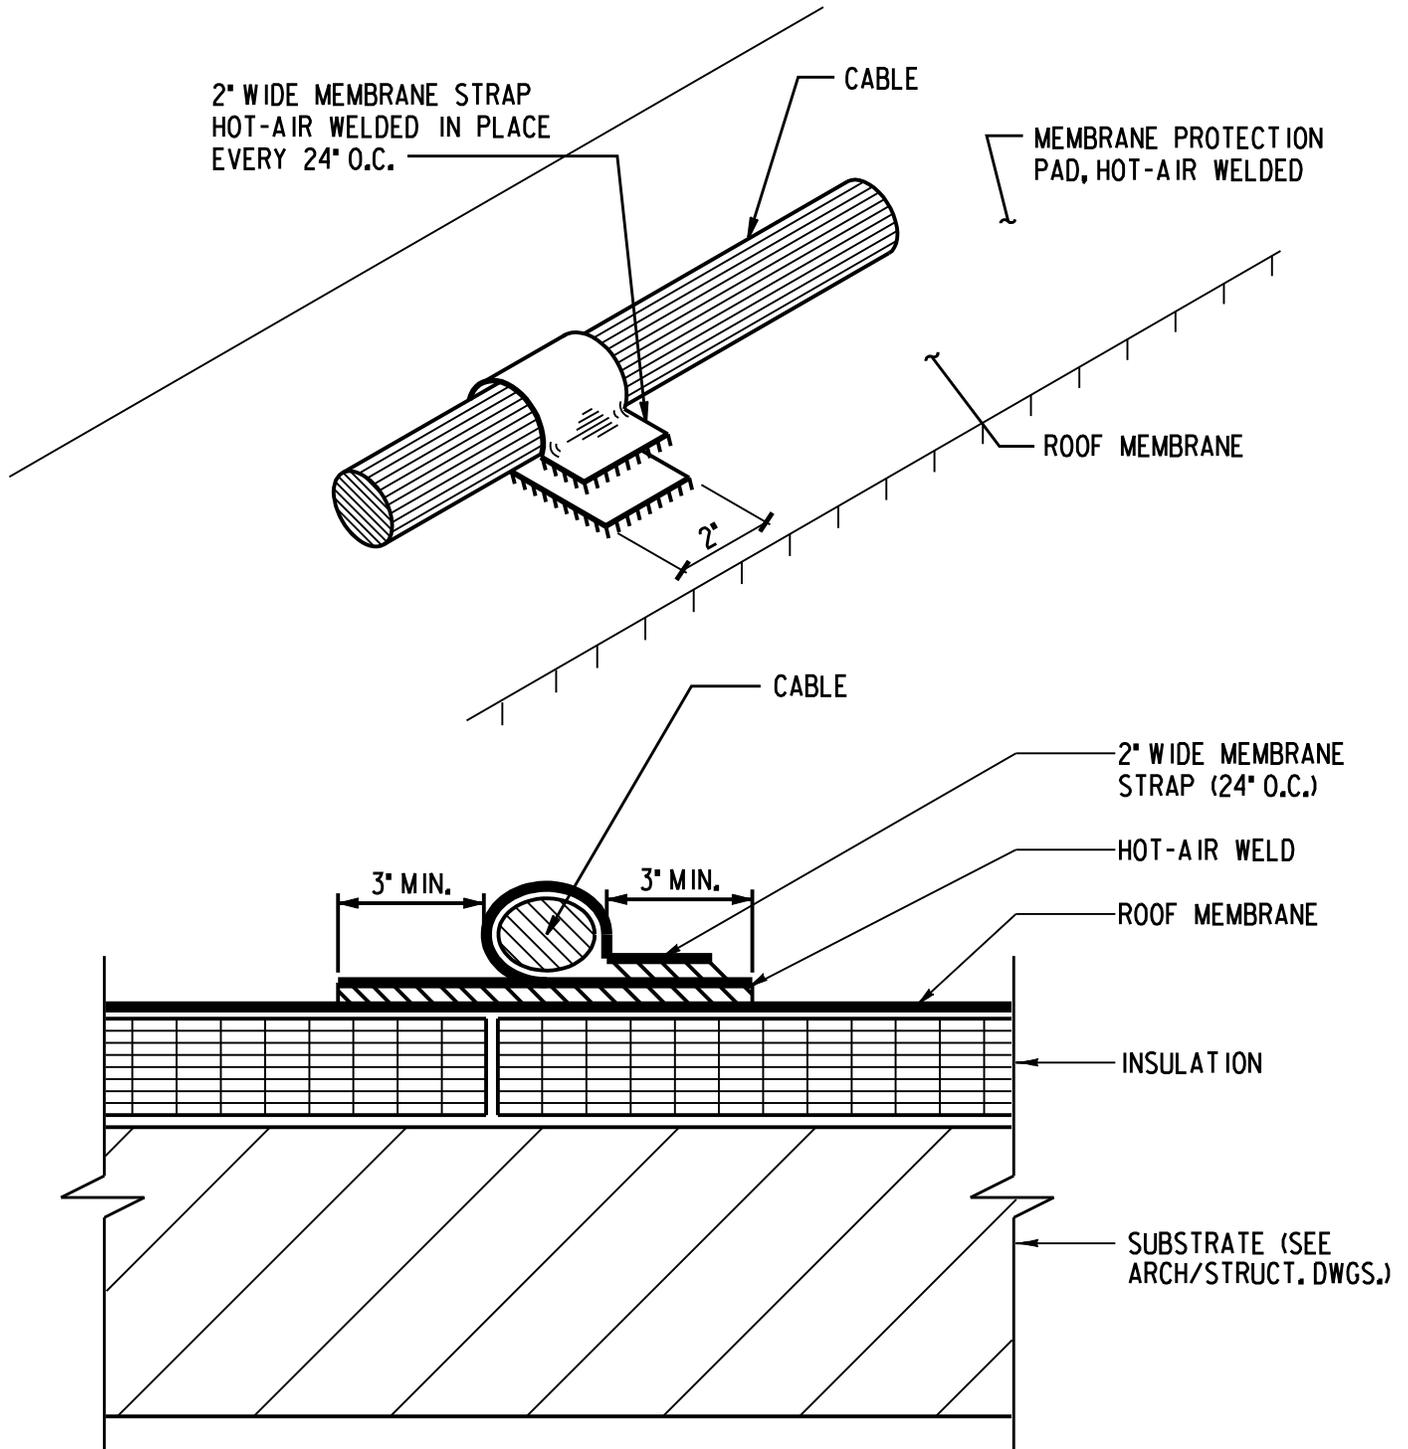

Property of Sandia National Laboratories Facilities Management and Operation Center (FMOC).  
 No duplication or alteration allowed without the expressed permission and authorization of FMOC.