

OLD FILE NAME:

REV:	
PREPARED BY:	
CHECKED BY:	
DATE:	
REV:	
PREPARED BY:	
CHECKED BY:	
DATE:	
REV:	0
PREPARED BY:	PES
CHECKED BY:	MJB
DATE:	3/07

SANDIA NATIONAL LABORATORIES
FACILITIES ENGINEERING

DRAWING NO.:


AE5039

SCALE:

NONE

ARCH ROOF STD.
DISCIPLINE

ROOF DRAIN SUMP DETAIL

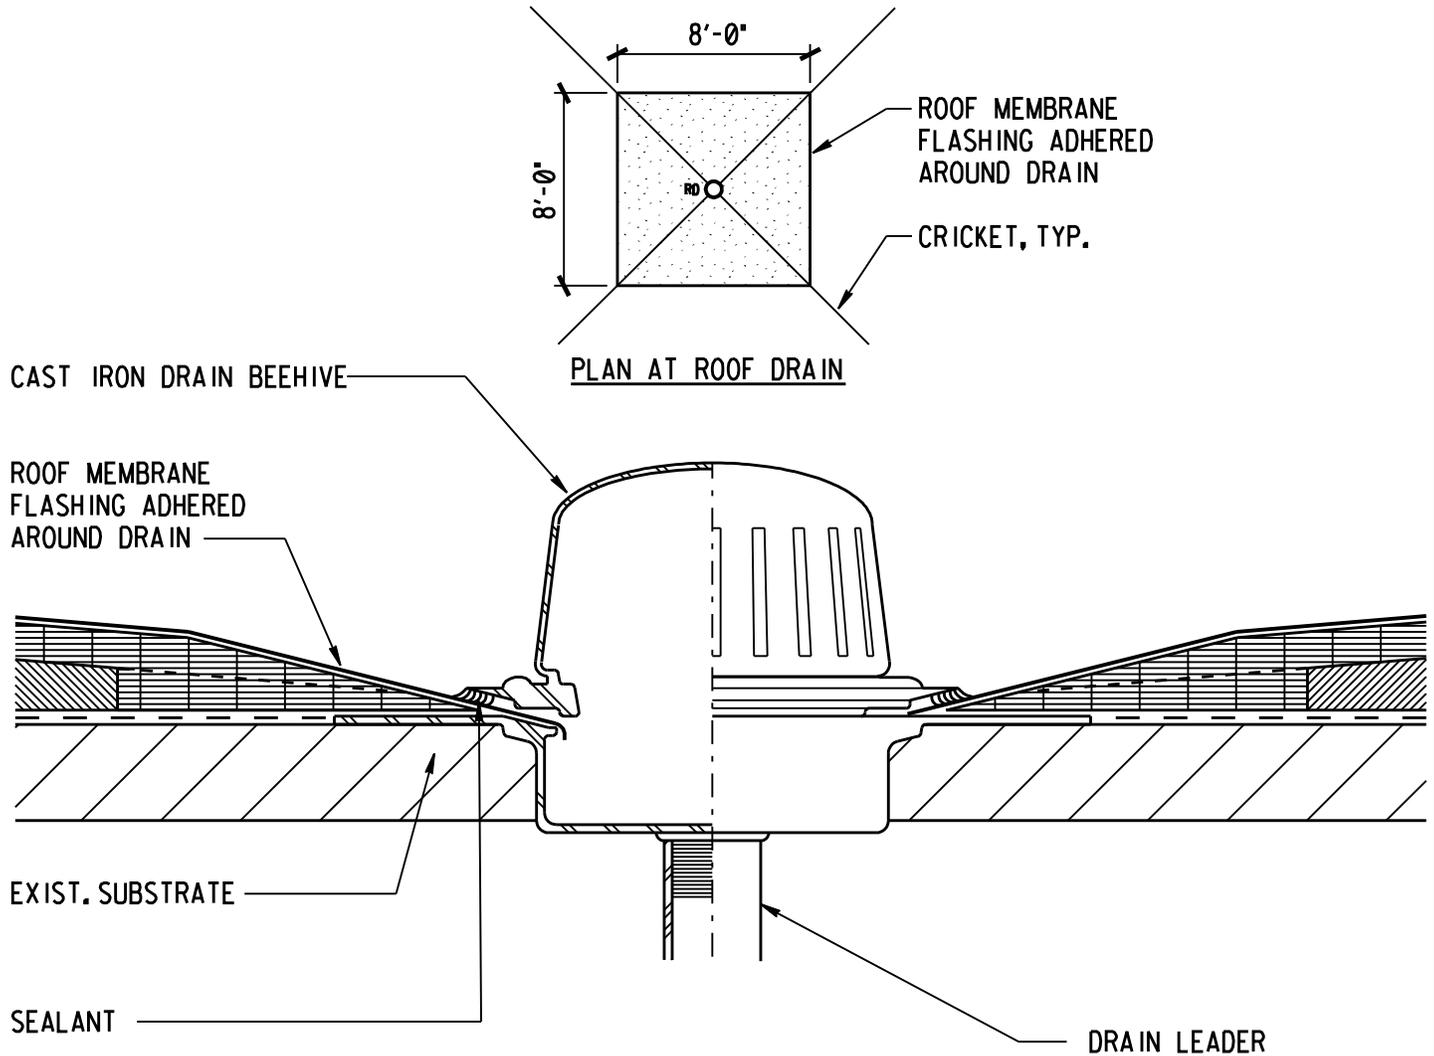

NOTE:

1.) CLEAN EXISTING DRAIN LEADER AND SUMP PRIOR TO INSTALLATION OF FLASHING AND NEW BEEHIVE. SEE MECHANICAL DRAWINGS.

2.) SNL RECOMMENDED ROOF DETAIL, HOWEVER UTILIZE ROOFING MANUFACTURERS RECOMMENDED DETAILS WHEN POSSIBLE.

Property of Sandia National Laboratories Facilities Management and Operation Center (FMOC). No duplication or alteration allowed without the expressed permission and authorization of FMOC.