


REV:	
PREPARED BY:	
CHECKED BY:	
DATE:	
REV:	
PREPARED BY:	
CHECKED BY:	
DATE:	
REV:	0
PREPARED BY:	PES
CHECKED BY:	MJB
DATE:	3/07

SANDIA NATIONAL LABORATORIES
FACILITIES ENGINEERING

DRAWING NO.:	AE3006
SCALE:	3"=1'-0"
ARCH ROOF DISCIPLINE	

DUCT PENETRATION

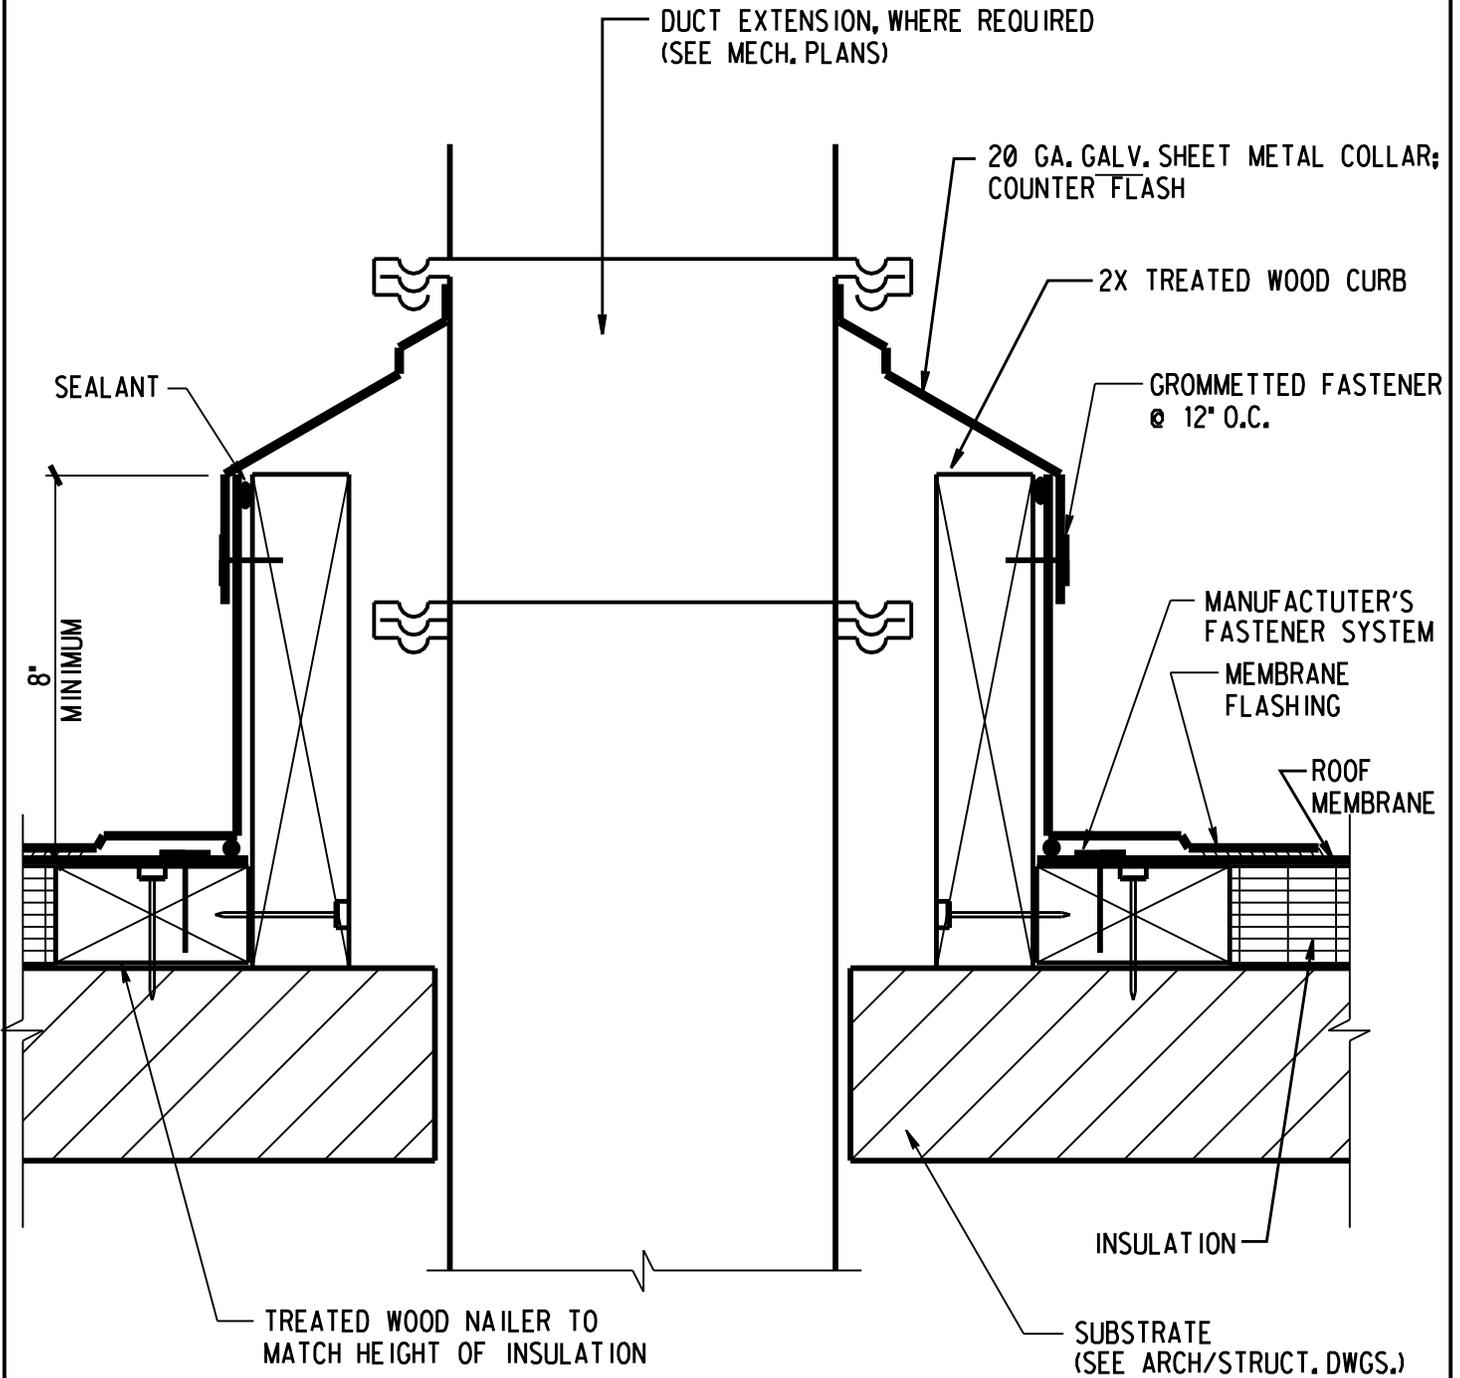

Property of Sandia National Laboratories Facilities Management and Operation Center (FMOC).
 No duplication or alteration allowed without the expressed permission and authorization of FMOC.