


PREPARED BY: <b>MAJ</b>	<b>SANDIA NATIONAL LABORATORIES FACILITIES ENGINEERING</b>	DETAIL NO.:# <b>AE3007</b>
CHECKED BY: <b>WJC</b>		SCALE: <b>3" = 1'-0"</b>
DATE: <b>6-15-01</b>	REV:	<b>PIPE PENETRATION - EXTENDED</b>
		ARCHITECTURAL STDROF.DGN

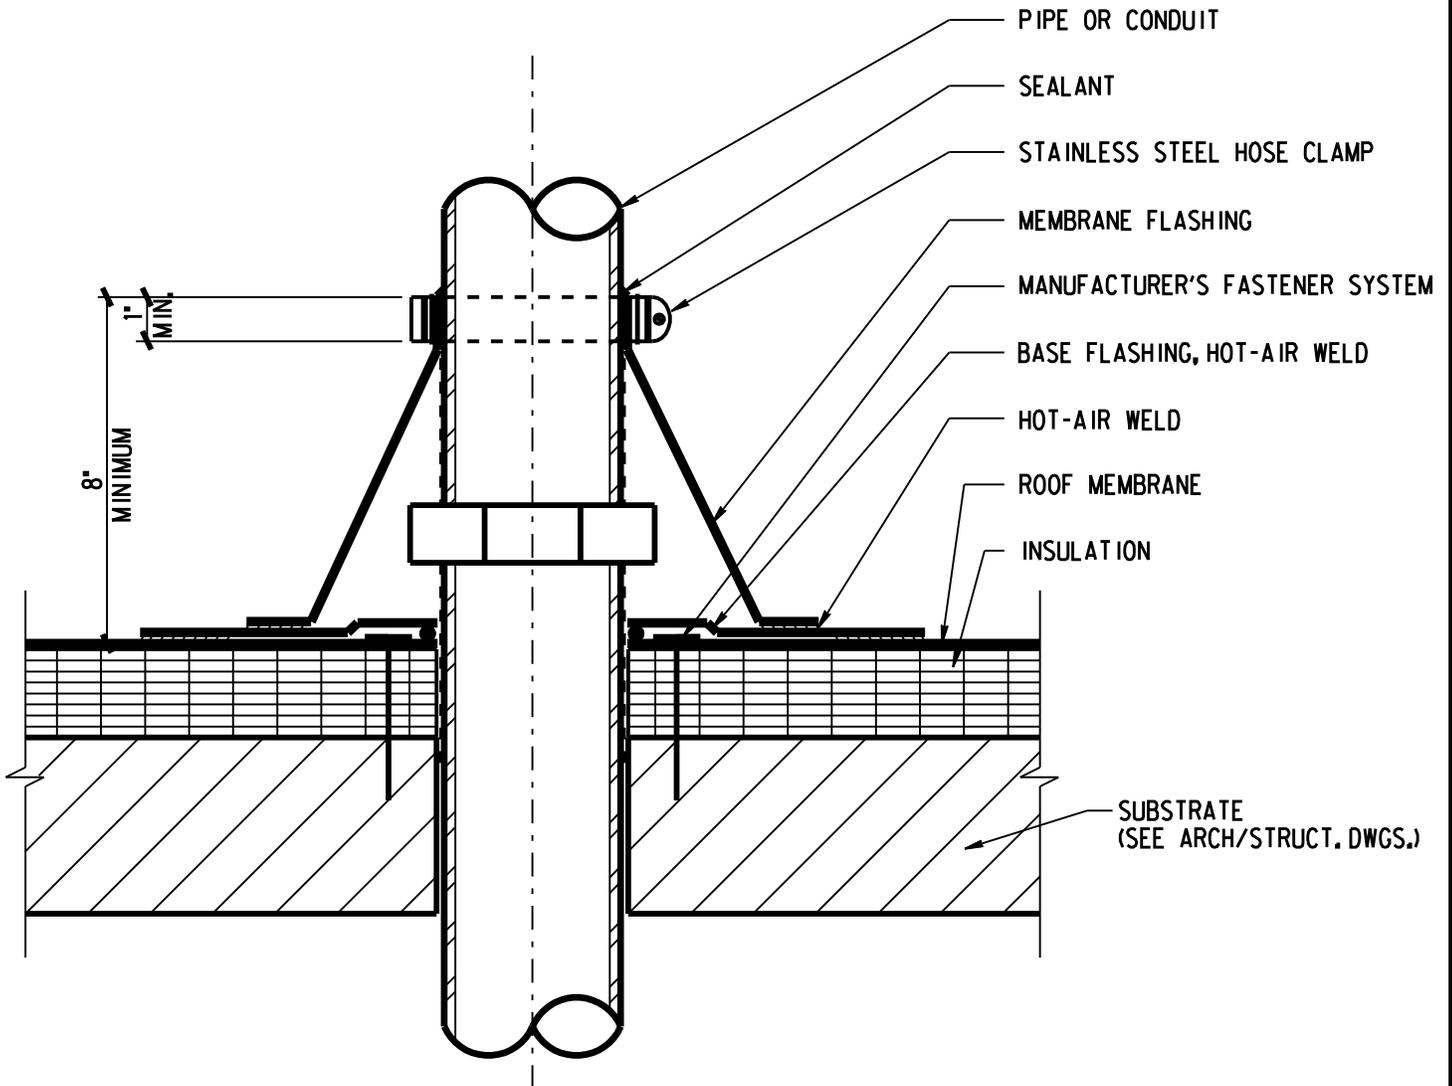

Property of Sandia National Laboratories Facilities Management and Operation Center (FMOC).  
No duplication or alteration allowed without the expressed permission and authorization of FMOC.