


REV:	
PREPARED BY:	
CHECKED BY:	
DATE:	
REV:	
PREPARED BY:	
CHECKED BY:	
DATE:	
REV:	1
PREPARED BY:	PES
CHECKED BY:	MJB
DATE:	3/07

SANDIA NATIONAL LABORATORIES
FACILITIES ENGINEERING

DRAWING NO.:	AE3009
SCALE:	1 1/2"=1'-0"
ARCH. ROOF DISCIPLINE	

DRAIN WITH METAL INSERT

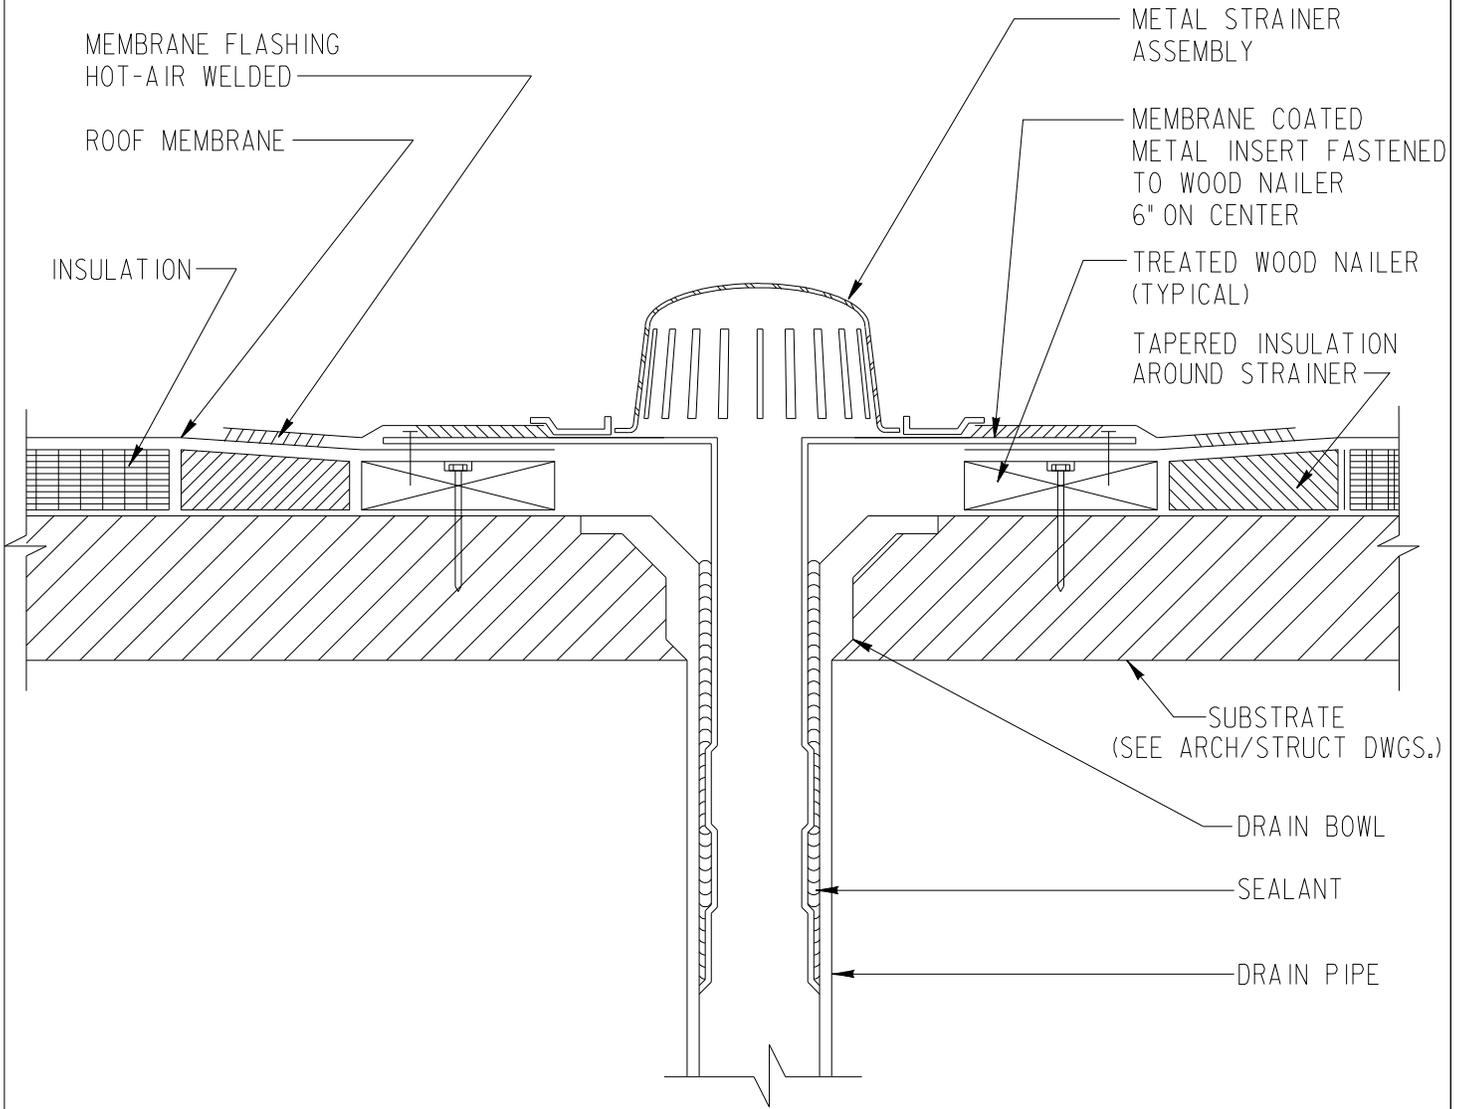

NOTE:

1. NAILER SHALL BE SECURELY ANCHORED TO THE DECK TO RESIST A FORCE OF 300 POUNDS PER LINEAL FOOT IN ANY DIRECTION.
2. SNL RECOMMENDED DETAIL. UTILIZE ROOF MANUFACTURER'S RECOMMENDED DETAILS WHENEVER POSSIBLE.