


REV:	
PREPARED BY:	
CHECKED BY:	
DATE:	
REV:	
PREPARED BY:	
CHECKED BY:	
DATE:	
REV:	1
PREPARED BY:	PES
CHECKED BY:	MJB
DATE:	3/07

SANDIA NATIONAL LABORATORIES
FACILITIES ENGINEERING

DRAWING NO.:	AE3011
SCALE:	1 1/2"=1'-0"

EQUIPMENT SUPPORT CURB

ARCH ROOF DISCIPLINE

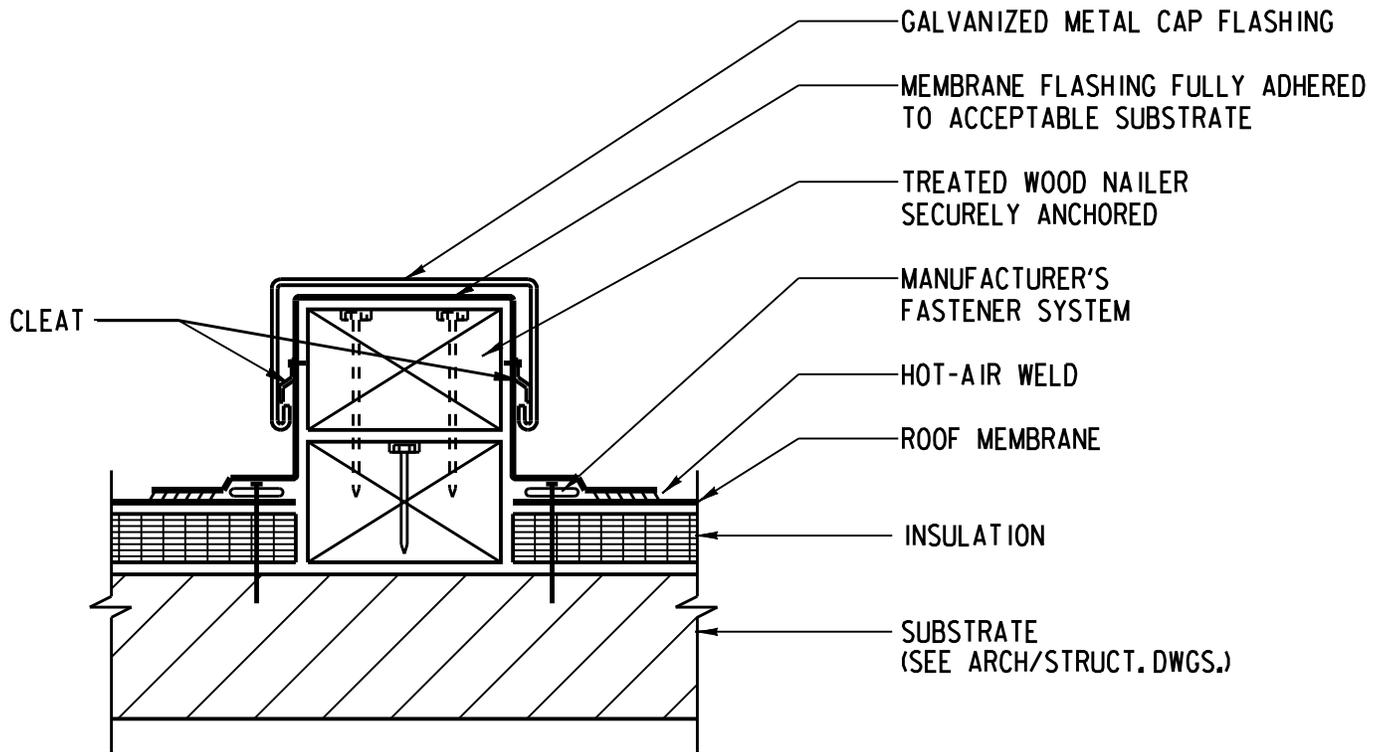

NOTE:

1. NAILERS SHALL BE SECURELY ANCHORED TO THE DECK TO RESIST A FORCE OF 300 POUNDS PER LINEAL FOOT IN ANY DIRECTION.