


REV:	
PREPARED BY:	
CHECKED BY:	
DATE:	
REV:	
PREPARED BY:	
CHECKED BY:	
DATE:	
REV:	1
PREPARED BY:	PES
CHECKED BY:	MJB
DATE:	3/07

SANDIA NATIONAL LABORATORIES
FACILITIES ENGINEERING

DRAWING NO.:	AE3019
SCALE:	1 1/2"=1'-0"
ARCH ROOF DISCIPLINE	

HEAT STACK FLASHING

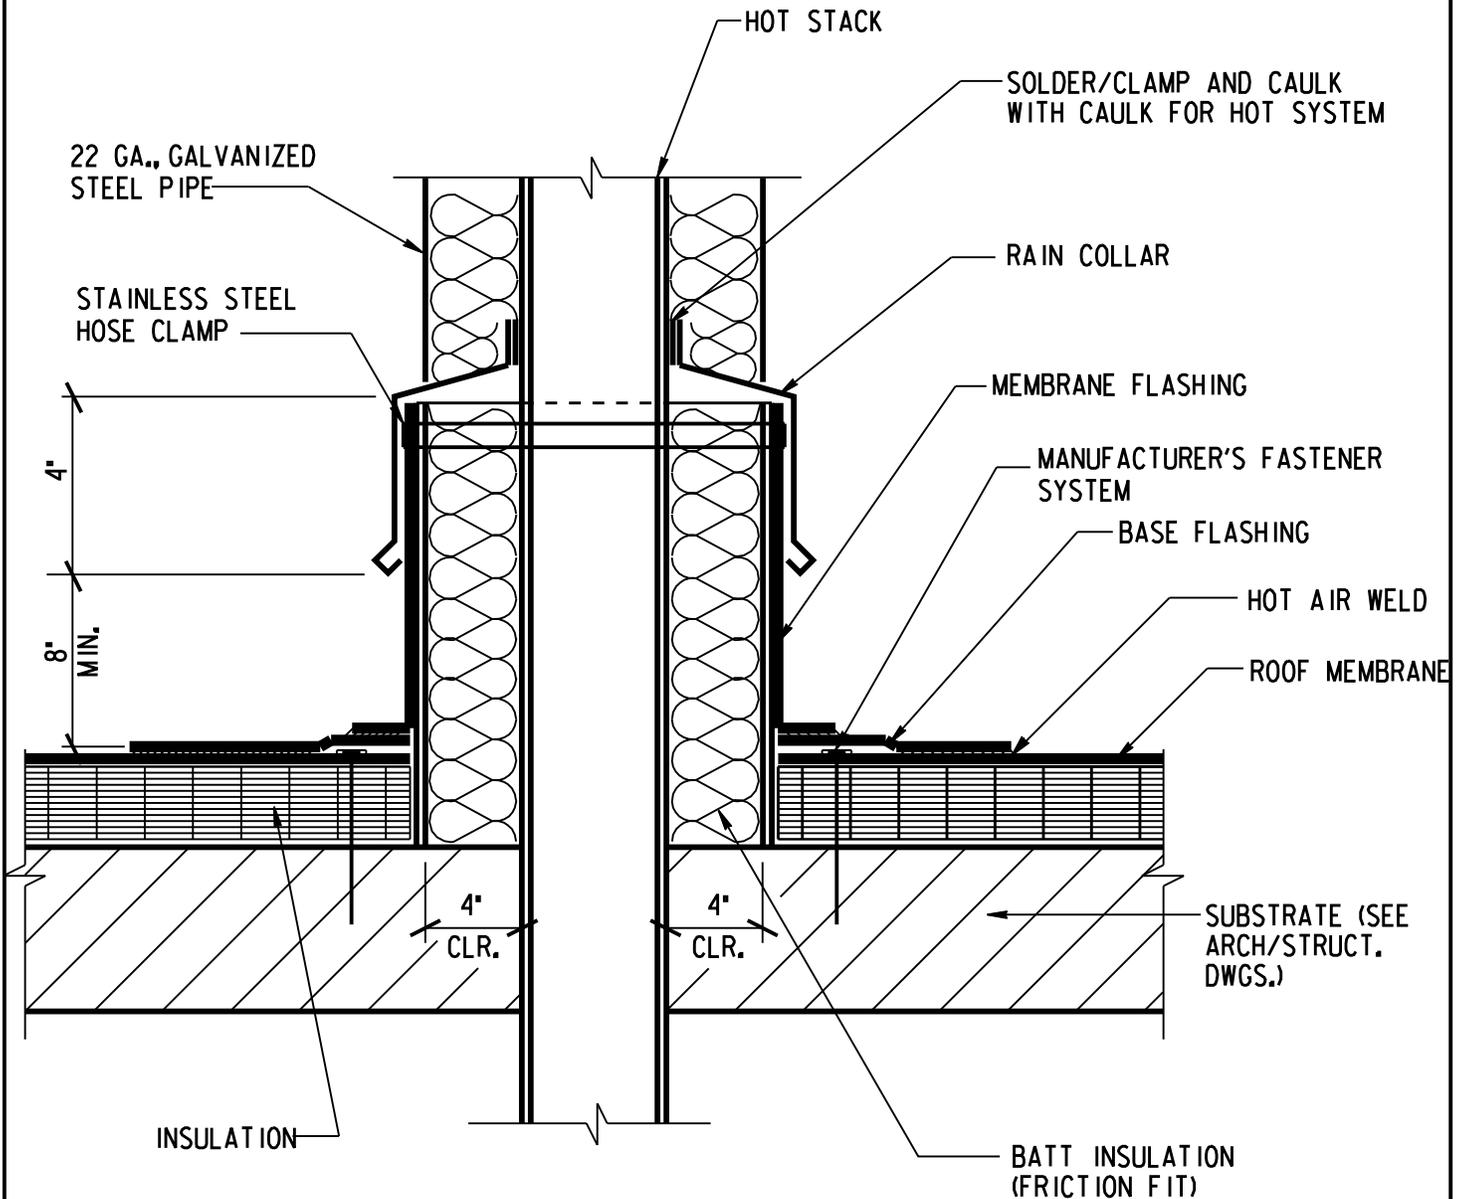

NOTE:

- MEMBRANE SHALL NOT BE EXPOSED TO TEMPERATURE ABOVE MANUFACTURE'S PRINTED LIMITS.