


REV:	
PREPARED BY:	
CHECKED BY:	
DATE:	
REV:	
PREPARED BY:	
CHECKED BY:	
DATE:	
REV:	0
PREPARED BY:	PES
CHECKED BY:	MJB
DATE:	3/07

SANDIA NATIONAL LABORATORIES
FACILITIES ENGINEERING

DRAWING NO.:	AE3025
SCALE:	1 1/2"=1'-0"

PROTECTED WOOD SLEEPER

ARCH ROOF STD. DISCIPLINE

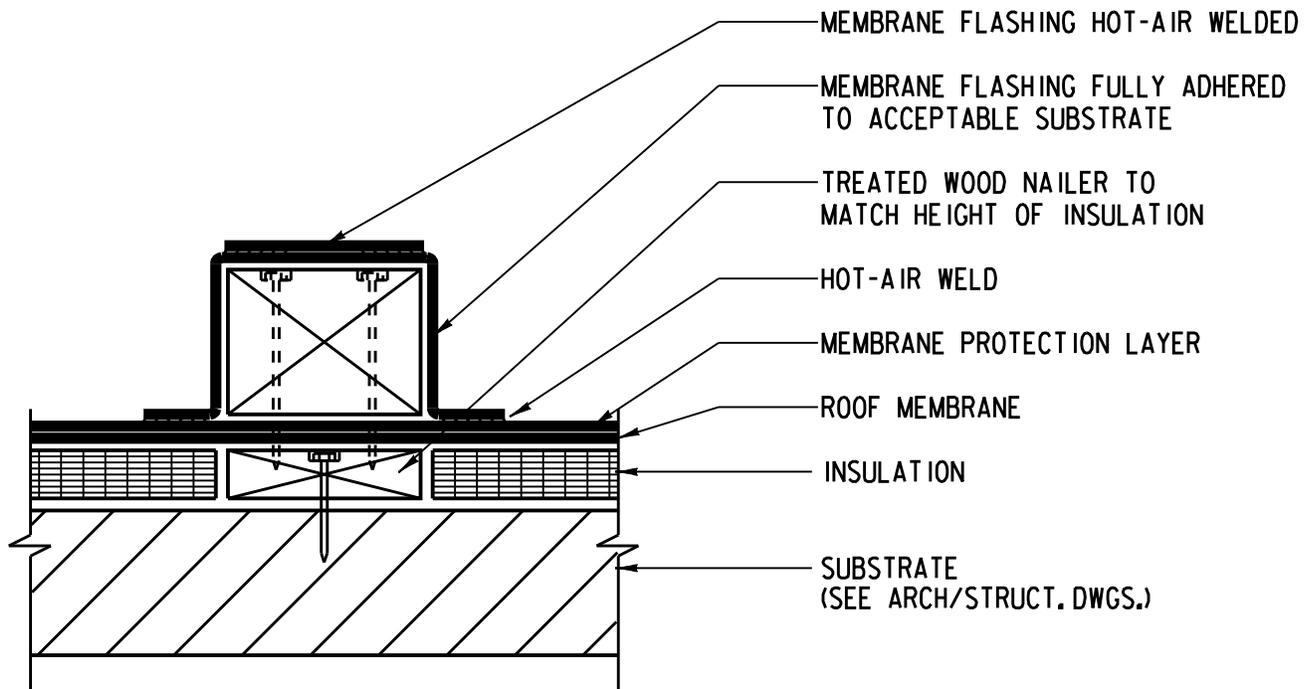

NOTES:

1. WEIGHT OF UNIT TO BE EVENLY DISTRIBUTED OVER CROSS-SECTIONAL AREA OF EXPOSED WOOD NAILER.
2. IF WEIGHT OF UNIT EXCEEDS MAXIMUM ALLOWED BY INSULATION MANUFACTURER, A TREATED WOOD NAILER BELOW THE ROOF MEMBRANE IS REQUIRED.
3. NAILERS SHALL BE SECURELY ANCHORED TO THE DECK TO RESIST A FORCE OF 300 POUNDS PER LINEAL FOOT IN ANY DIRECTION.