


PREPARED BY: J. GARCIA	SANDIA NATIONAL LABORATORIES FACILITIES ENGINEERING	DETAIL NO.: MP5037
CHECKED BY: D. STEPHENS		SCALE: NONE
DATE: 12-2-05	REV: C	MECHANICAL STANDARD

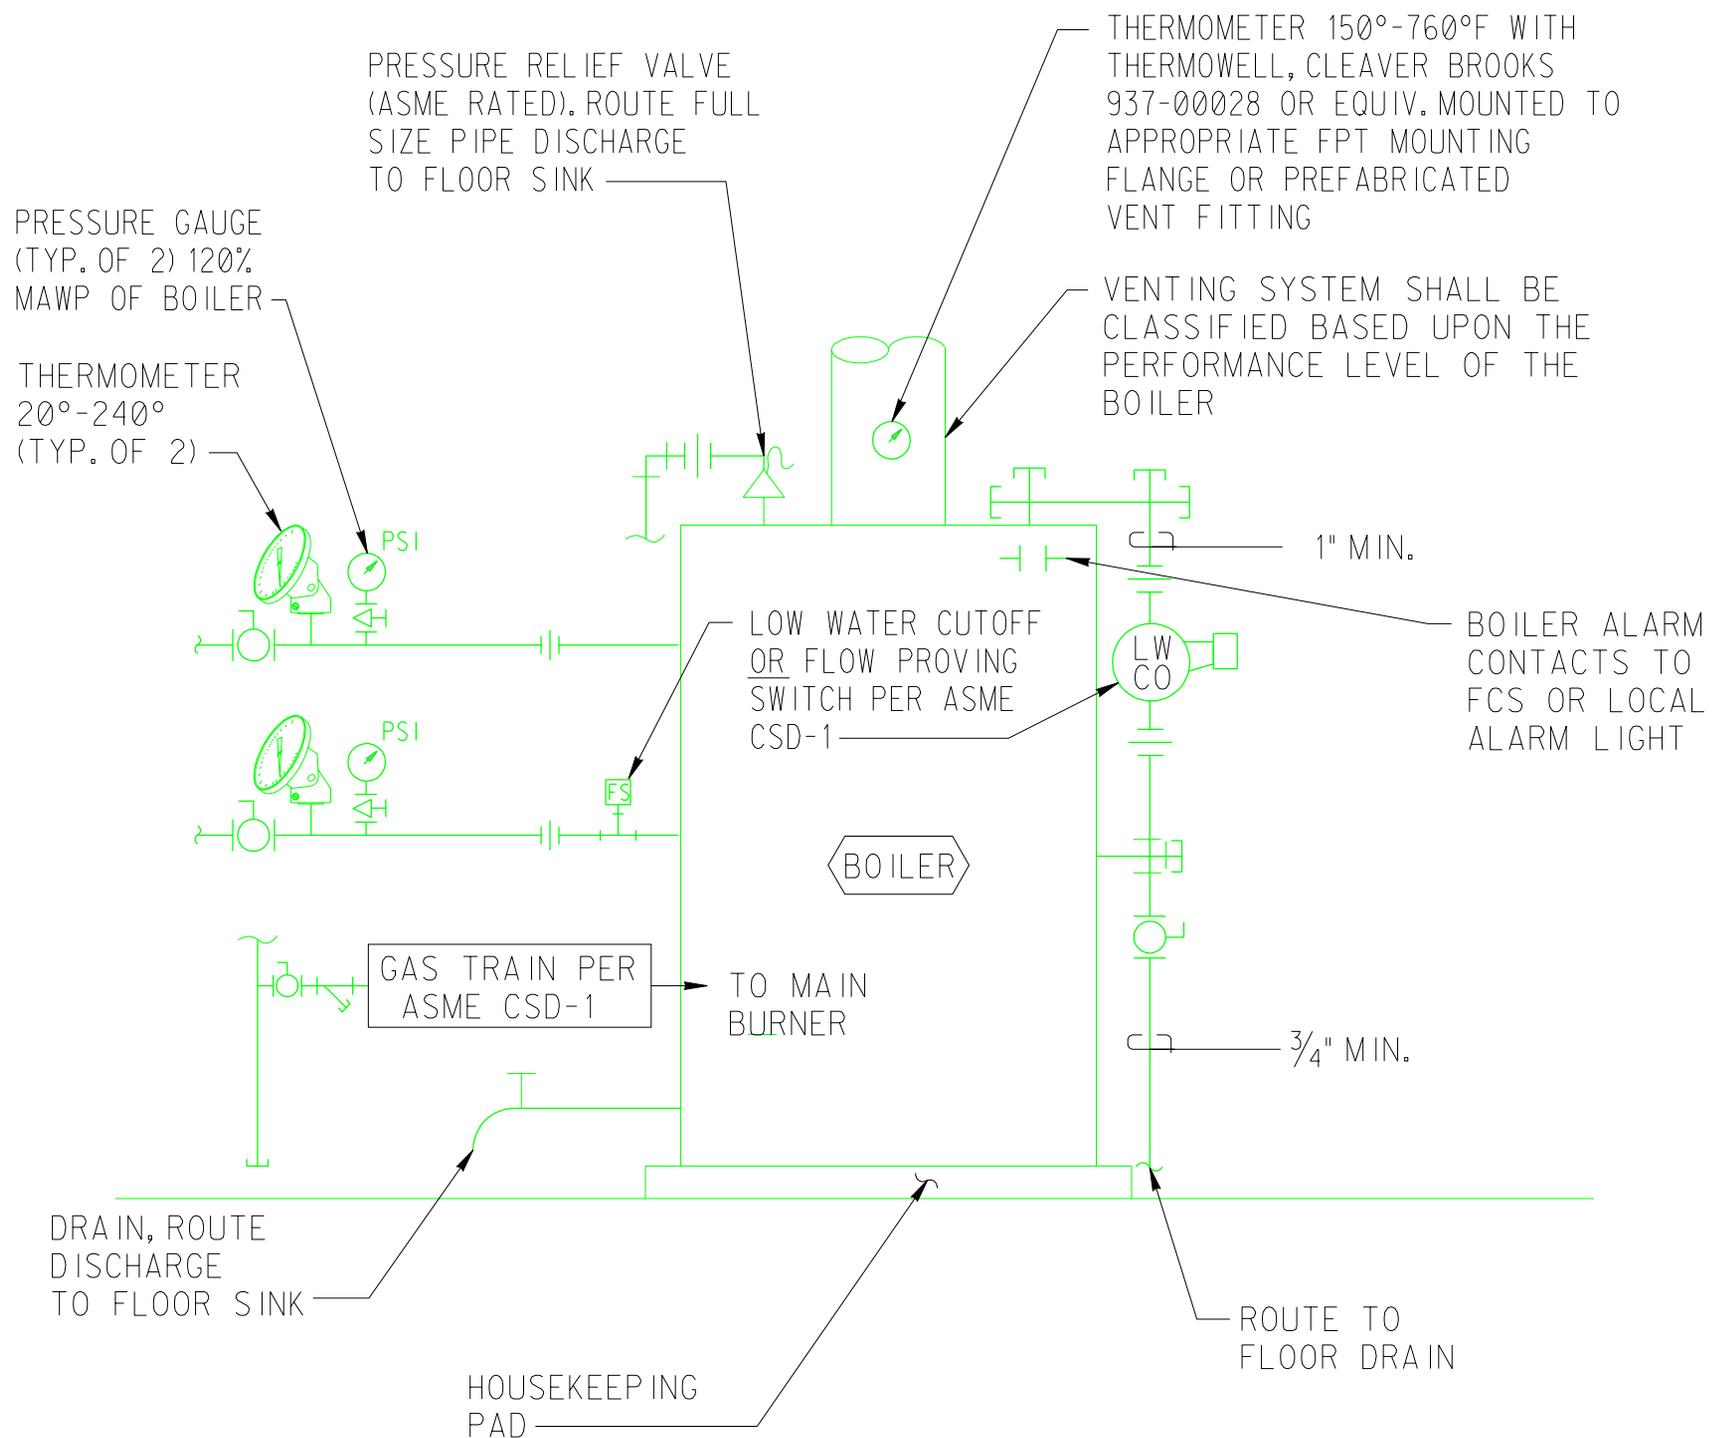

NOTE:

A MANUALLY OPERATED REMOTE SHUTDOWN SWITCH SHALL BE LOCATED JUST OUTSIDE THE BOILER ROOM DOOR AND MARKED FOR EASY IDENTIFICATION. IF THE BOILER ROOM DOOR IS ON THE BUILDING EXTERIOR, THE SWITCH SHOULD BE LOCATED JUST INSIDE THE DOOR.