



PREPARED BY:		SANDIA NATIONAL LABORATORIES FACILITIES ENGINEERING	DETAIL NO.:
CHECKED BY:			AE5024
DATE:	REV:	ROOF MOUNTED EQUIPMENT STAND (FRAMING & ROOF PENETRATION DETAIL)	SCALE:
6-15-01	A		ARCHITECTURAL STDROF.DGN

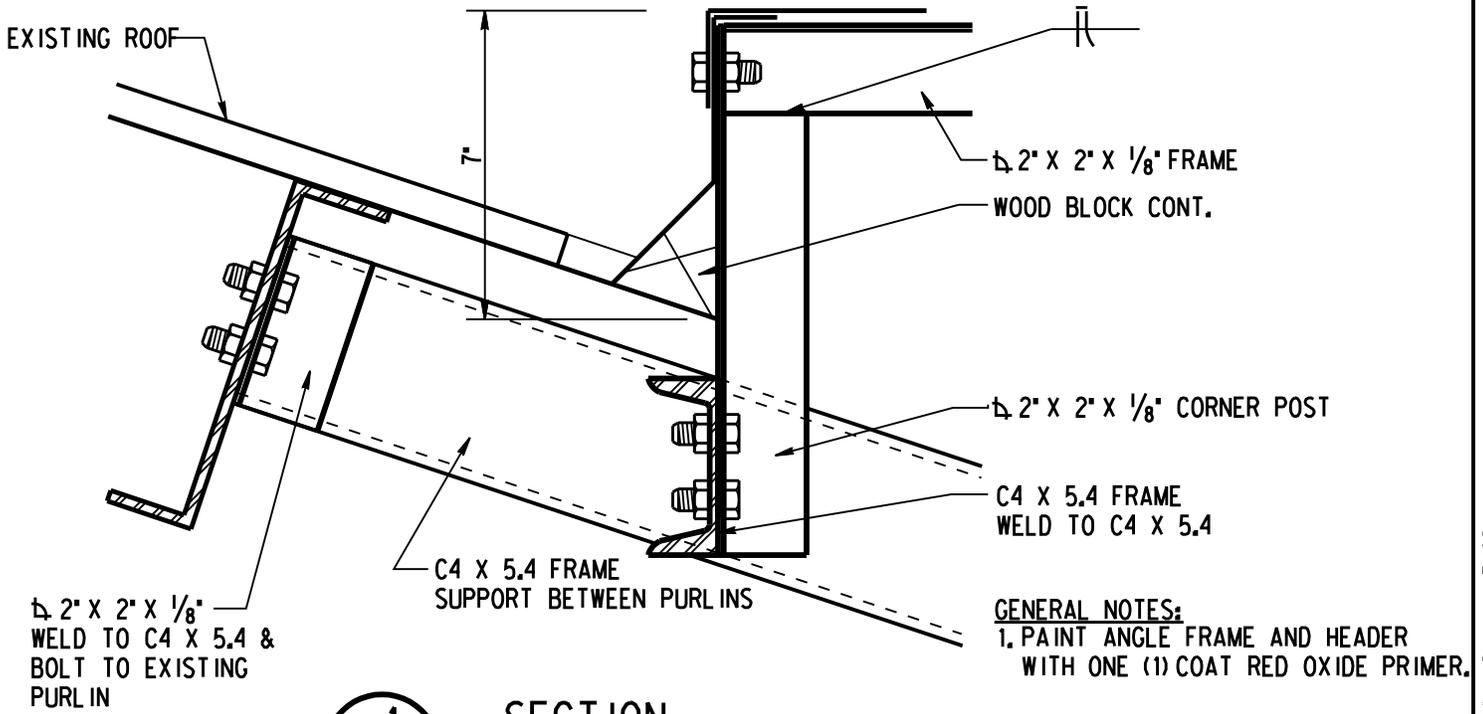

SECTION 1
SCALE: 3" = 1'-0"

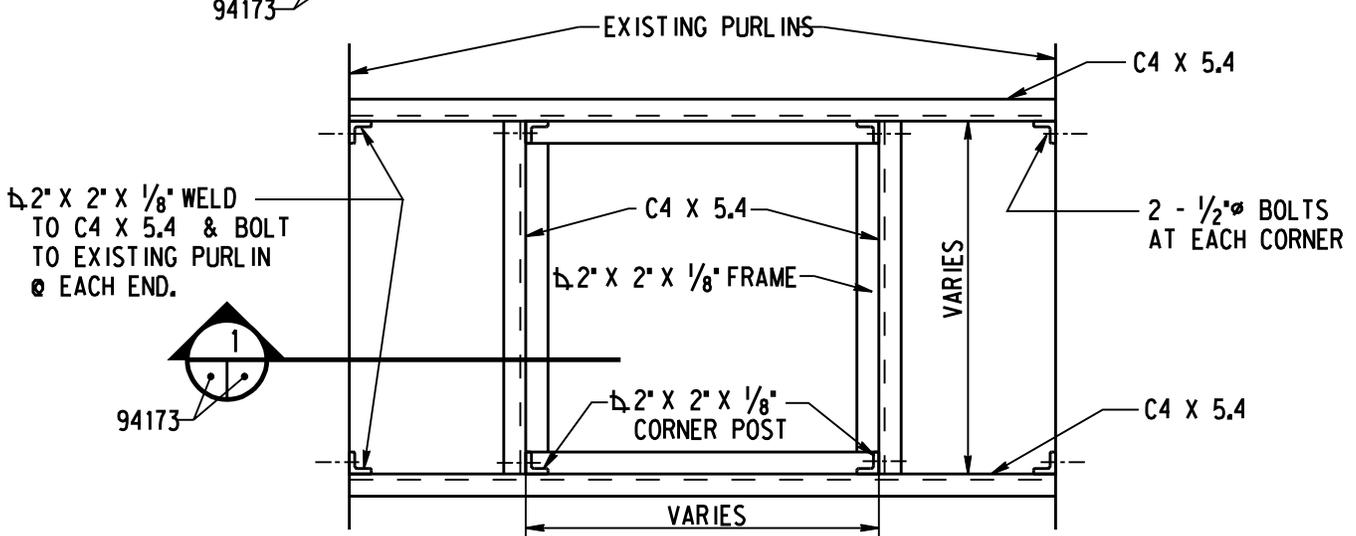

PLAN
SCALE: NONE

Property of Sandia National Laboratories Facilities Management and Operation Center (FMOC). No duplication or alteration allowed without the expressed permission and authorization of FMOC.